


F:\work\ALL\CAD-DWG\STANDARD\SCMB - STANDARD DETAILS\Public Works Manual\CMB Sanitary Details

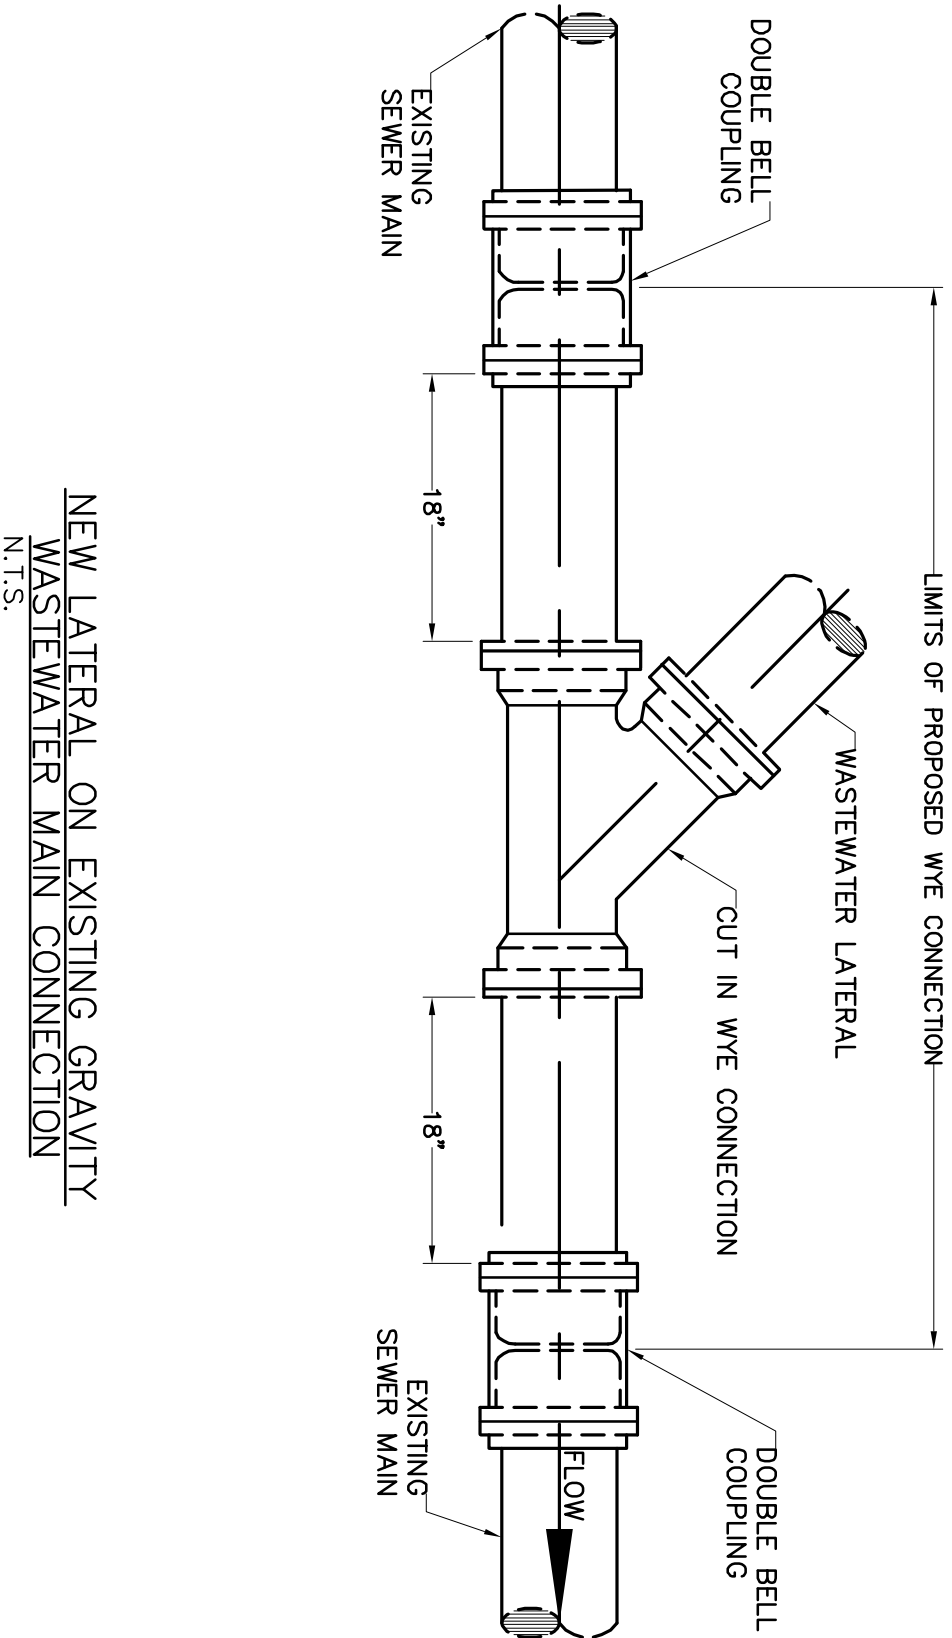

NEW LATERAL ON EXISTING GRAVITY  
 WASTEWATER MAIN CONNECTION  
 N.T.S.